

PETER PAN

PHOENIX PRODUCTIONS
 COUNT BASIE THEATRE, RED BANK NJ


GROUND PLAN 2

DIRECTOR: Michael Kroll
 DESIGNER: ANDREA NICE

SCALE: 3/8" = 1'-0"
 DATE: 8/21/2015
 REVISED:
 DRAFTED: AN

The Designer shall be responsible for the visual aspects of this production and not to matters of structural mechanics and/or safety. In addition, the specifications supplied by the Designer shall not be taken as a guarantee of safety. The Theatre and Producer shall indemnify, defend, save and hold the Designer, Designer's heirs, executors, administrators and assigns harmless for and against any and all claims, damages, losses, costs and expenses, including reasonable attorneys' fees, that may be asserted against the Designer, Designer's heirs, executors, administrators and assigns in connection with the production of this production. All rights in this drawing are reserved by the Designer, and no part of this drawing may be reproduced or transmitted in any form or by any means, electronic, mechanical, photocopying, recording, or by any information storage and retrieval system, without the prior written permission of the Designer.

772-285-5381
 ANICE03@GMAIL.COM

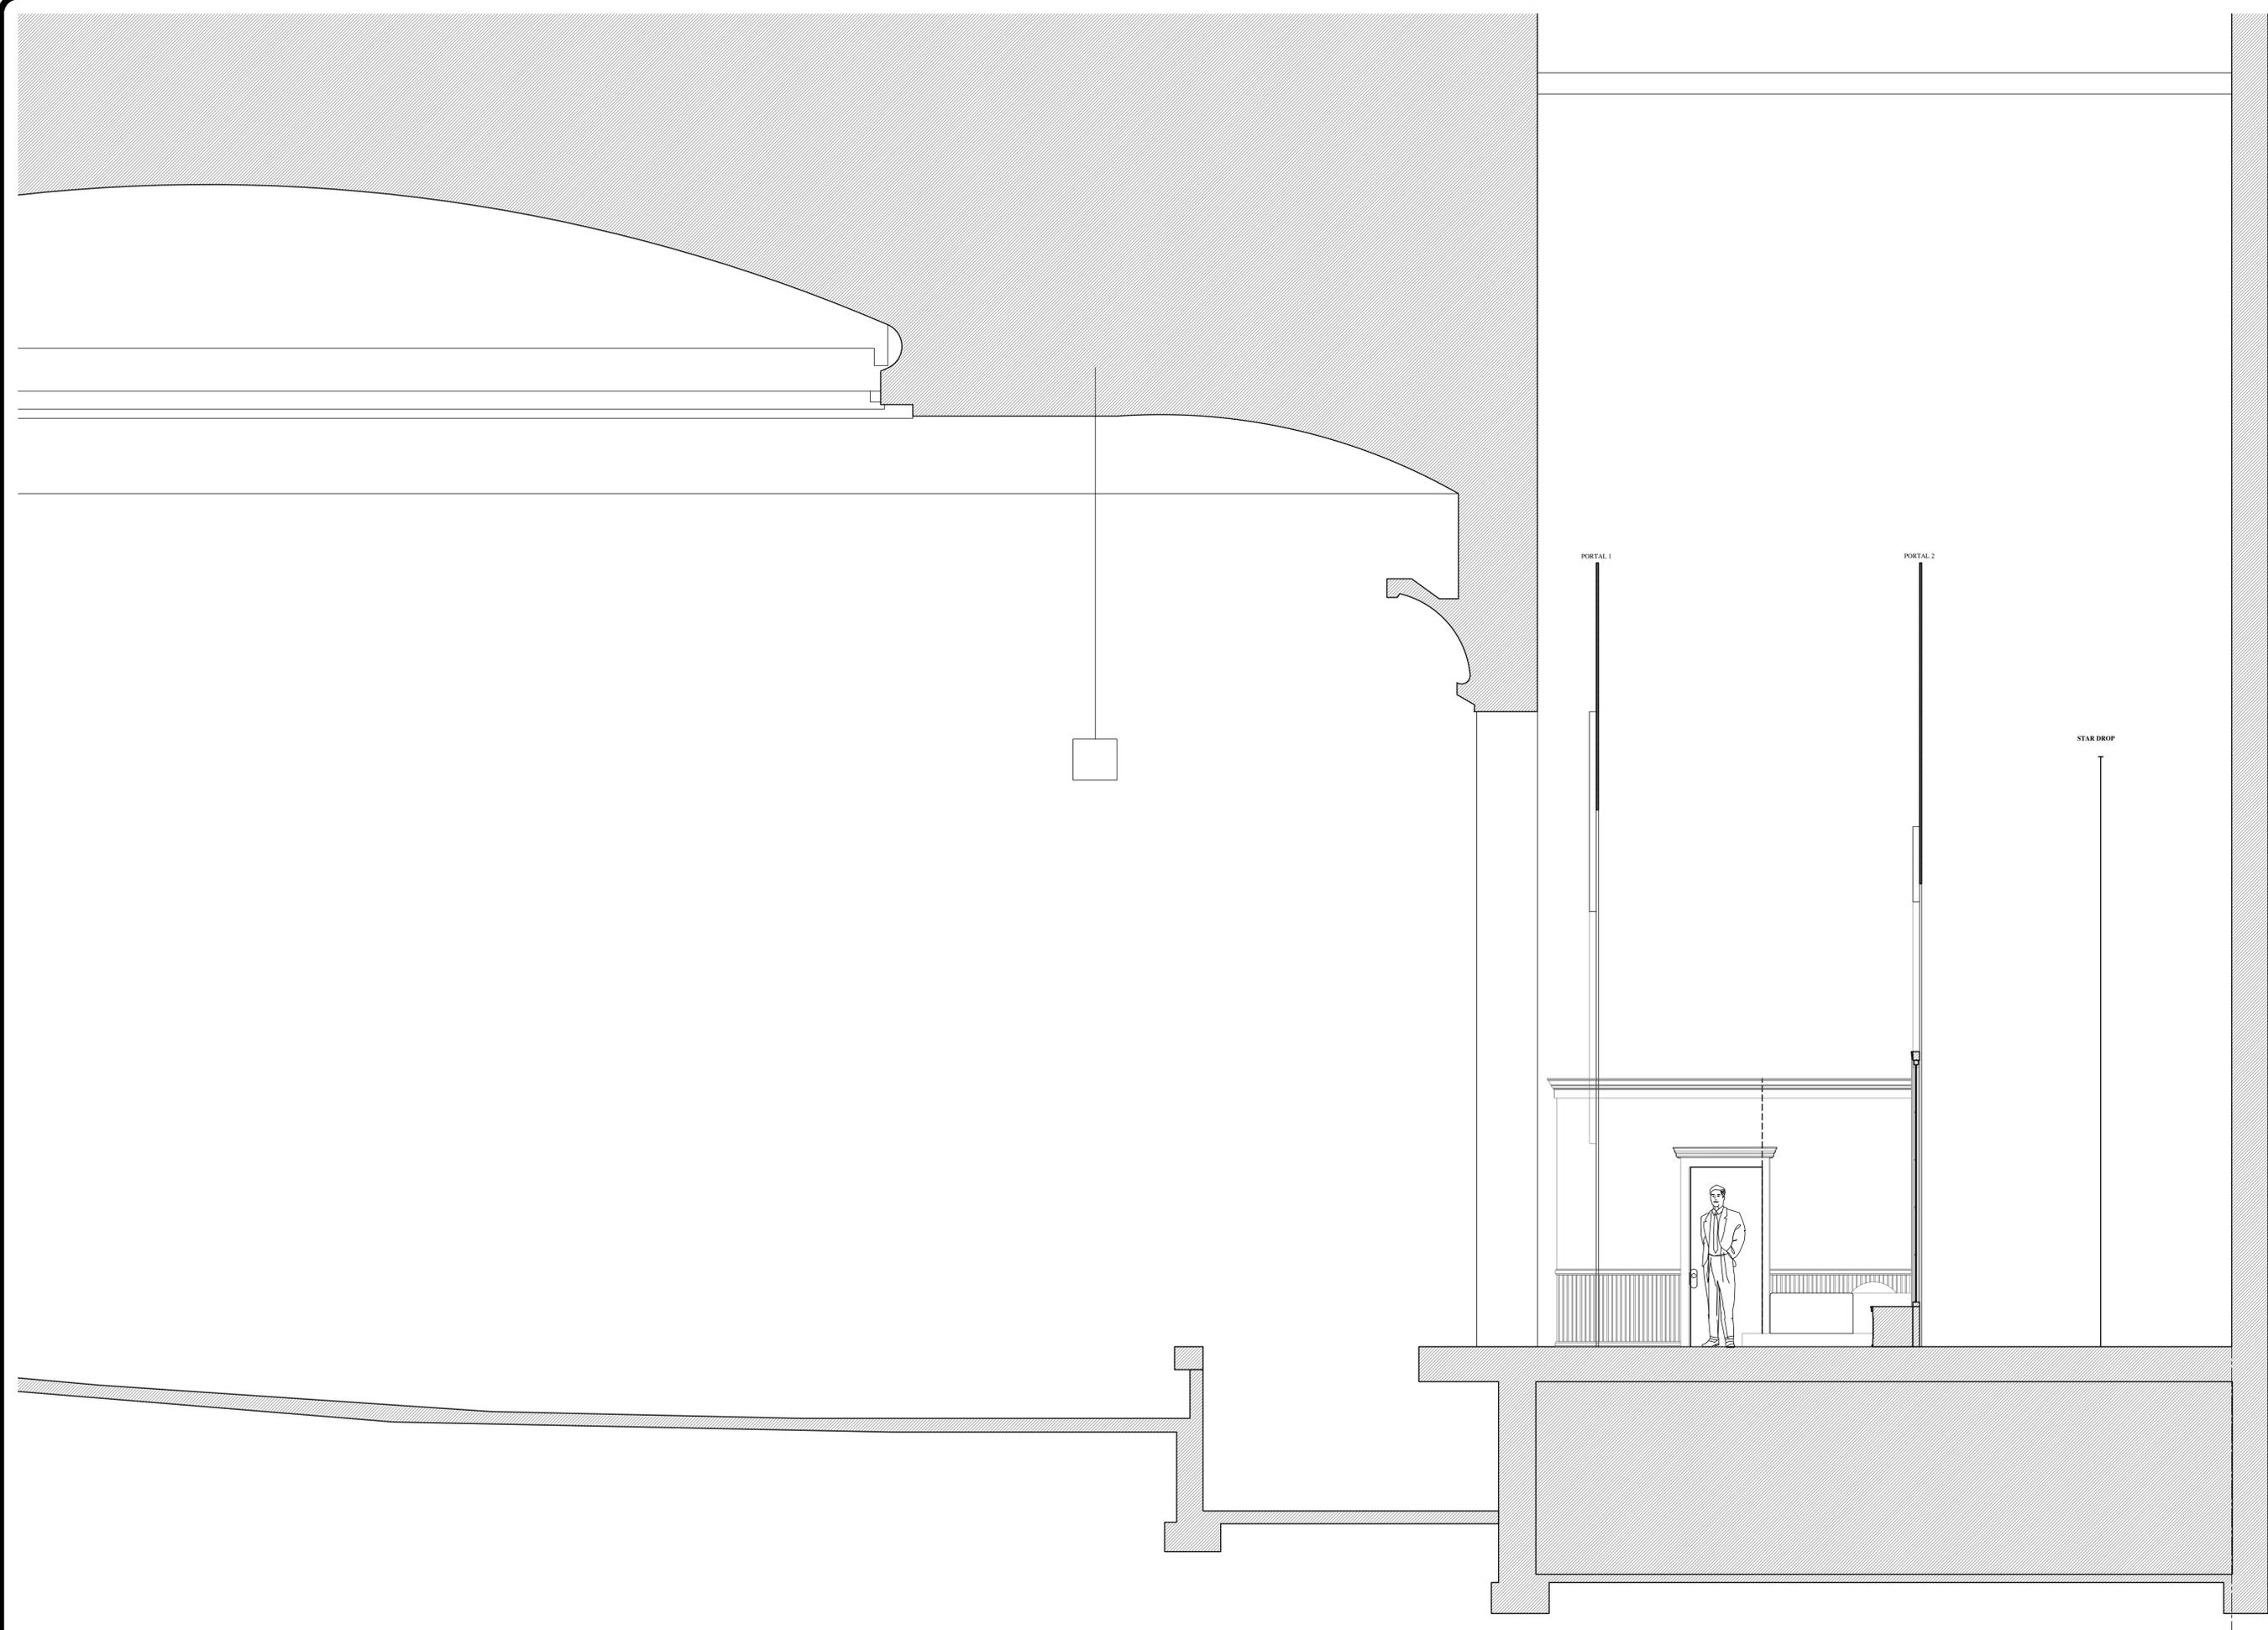

PETER PAN


PHOENIX PRODUCTIONS
 COUNT BASIE THEATRE, RED BANK NJ

NURSERY SECTION

DIRECTOR: MICHAEL KROLL
 DESIGNER: ANDREA NICE
 SCALE: 3/8" = 1'-0"
 DATE: 8/21/2015
 REVISED:
 DRAFTED: AN

4

The Designer shall be responsible for the visual aspects of this production and for the matters of structural soundness and safety. In addition, the specifications supplied by the Designer shall refer to matters of structural soundness or safety. The Theater and Producer shall indemnify, defend, save and hold the Designer, Designer's firm, associates and design firm harmless for and signatory and all other persons and entities from and against all claims, damages, losses, expenses, and attorneys' fees, and shall be responsible for the construction of design elements. All rights in this drawing are reserved by the Designer, and shall remain the sole and exclusive property of the Designer. © 2015 ANICE03, LLC. All Rights Reserved.

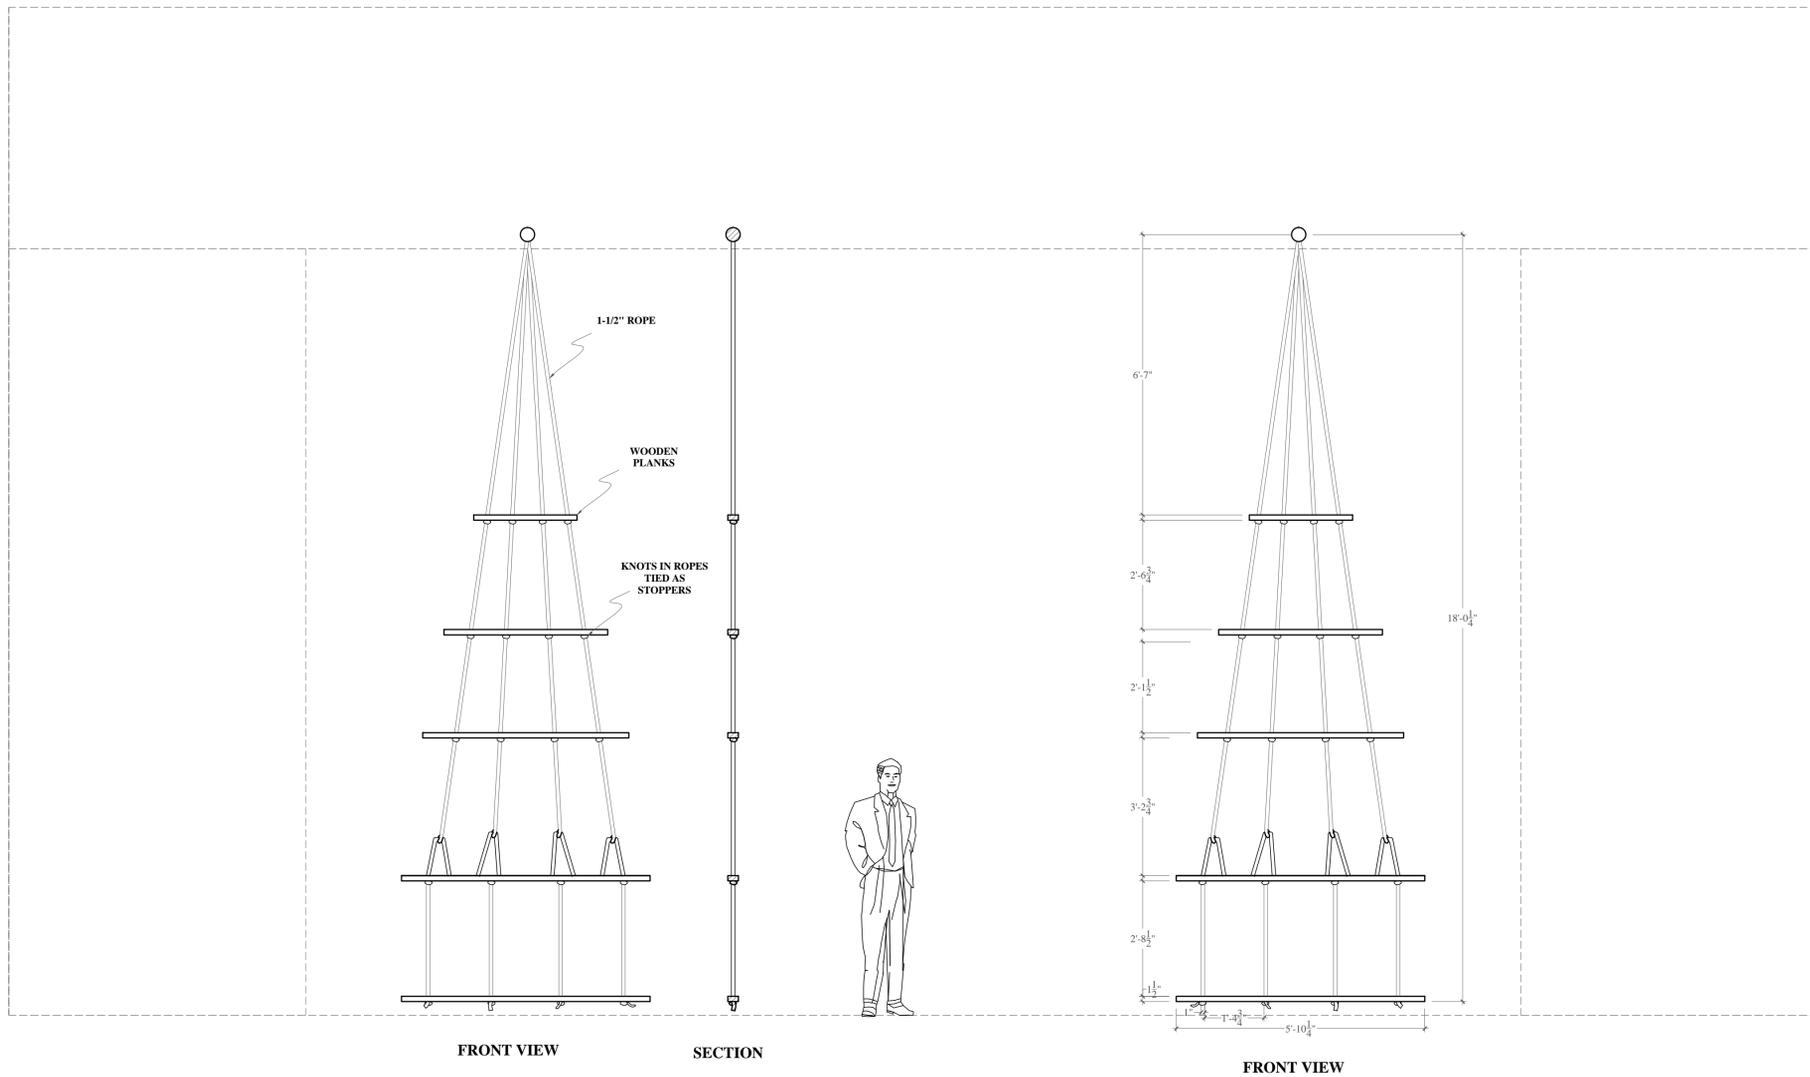


FRONT VIEW

SECTION

FRONT VIEW




ROPE LADDERS
SCALE: 1/2" = 1'-0"

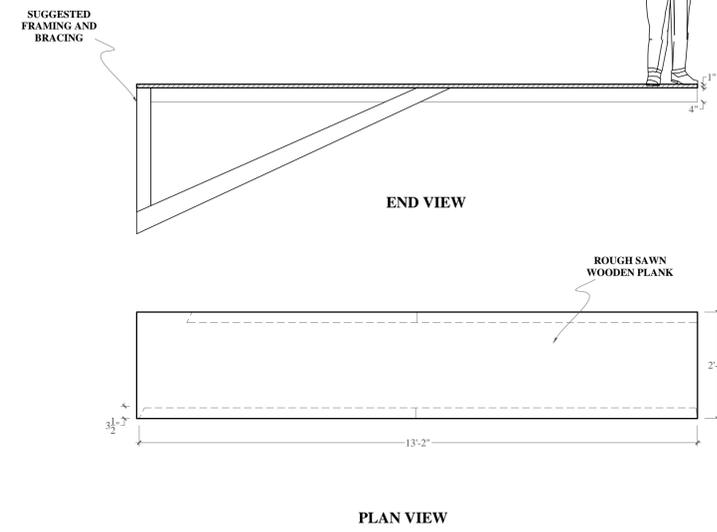

END VIEW

PLAN VIEW


PLANK
SITS OVER PIT SCALE: 1/2" = 1'-0"

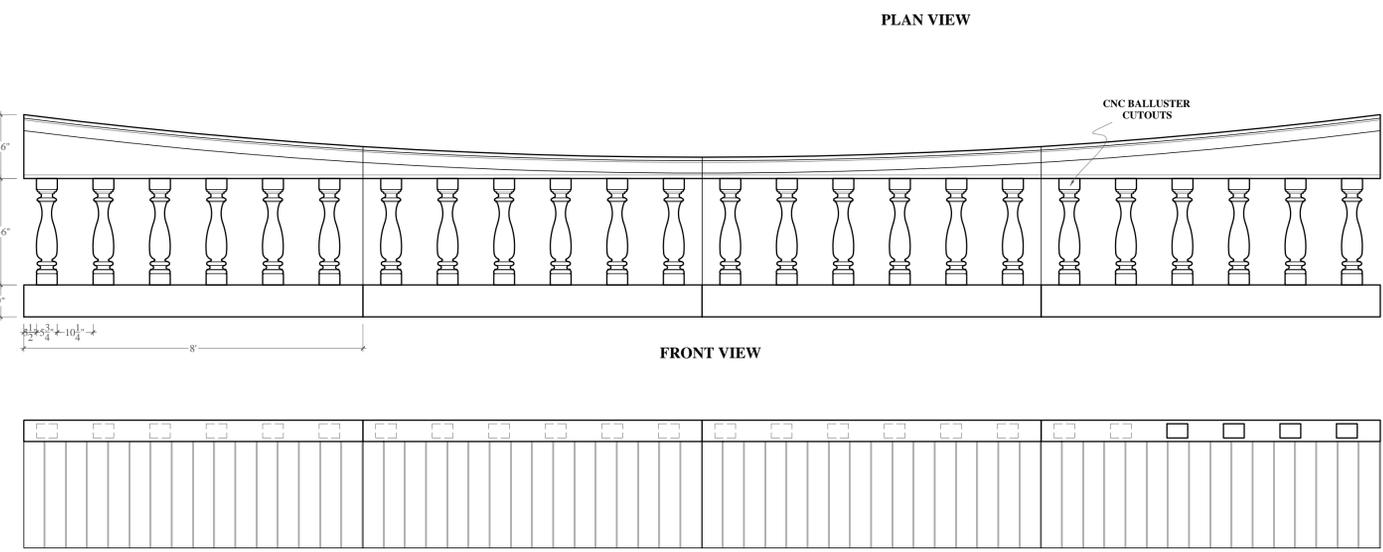

FRONT VIEW


SECTION

PLAN VIEW

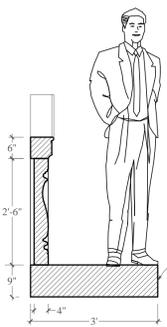

PLATFORMS
PUSH OUT ON
GLIDES


SECTION

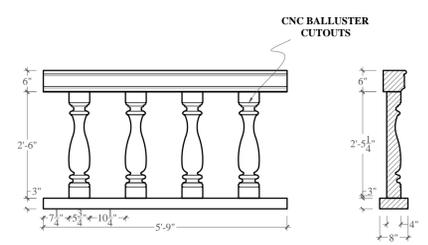

FRONT VIEW

SECTION

PLAN VIEW

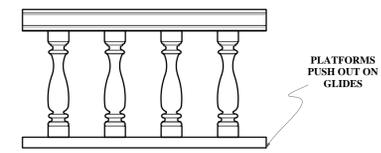

PLATFORMS
PUSH OUT ON
GLIDES

FRONT VIEW

SECTION

PLAN VIEW

SHIP BALLUSTERS
SCALE: 1/2" = 1'-0"

ELEVATIONS 6

DIRECTOR: MICHAEL KROLL
DESIGNER: ANDREA NICE
SCALE: 1/2" = 1'-0"
DATE: 8/21/2015
REVISED:
DRAFTED: AN

772-285-5381
ANICE03@GMAIL.COM

PETER PAN


PHOENIX PRODUCTIONS
COUNT BASIE THEATRE, RED BANK NJ

The Designer shall be responsible for the visual aspects of the production and not to include structural mechanics and/or safety. In addition, the specifications suggested by the Designer shall not be taken as a guarantee of safety. The Theater and Producer shall indemnify, defend, save and hold the Designer, Designer's firm, associates, assistants and design firm harmless for and against any and all claims, damages, losses, costs, expenses, attorney's fees, and reasonable attorneys' fees, and the Theater and Producer shall be responsible for the construction of design materials. All rights in and to the design are reserved by the Designer, and the Designer shall retain the right to use the design in any other project. © 2015 ANICE LLC. All rights reserved.

STOCK BLACK
VELOUR BORDER

STOCK BLACK
VELOUR LEG

STOCK BLACK
VELOUR LEG

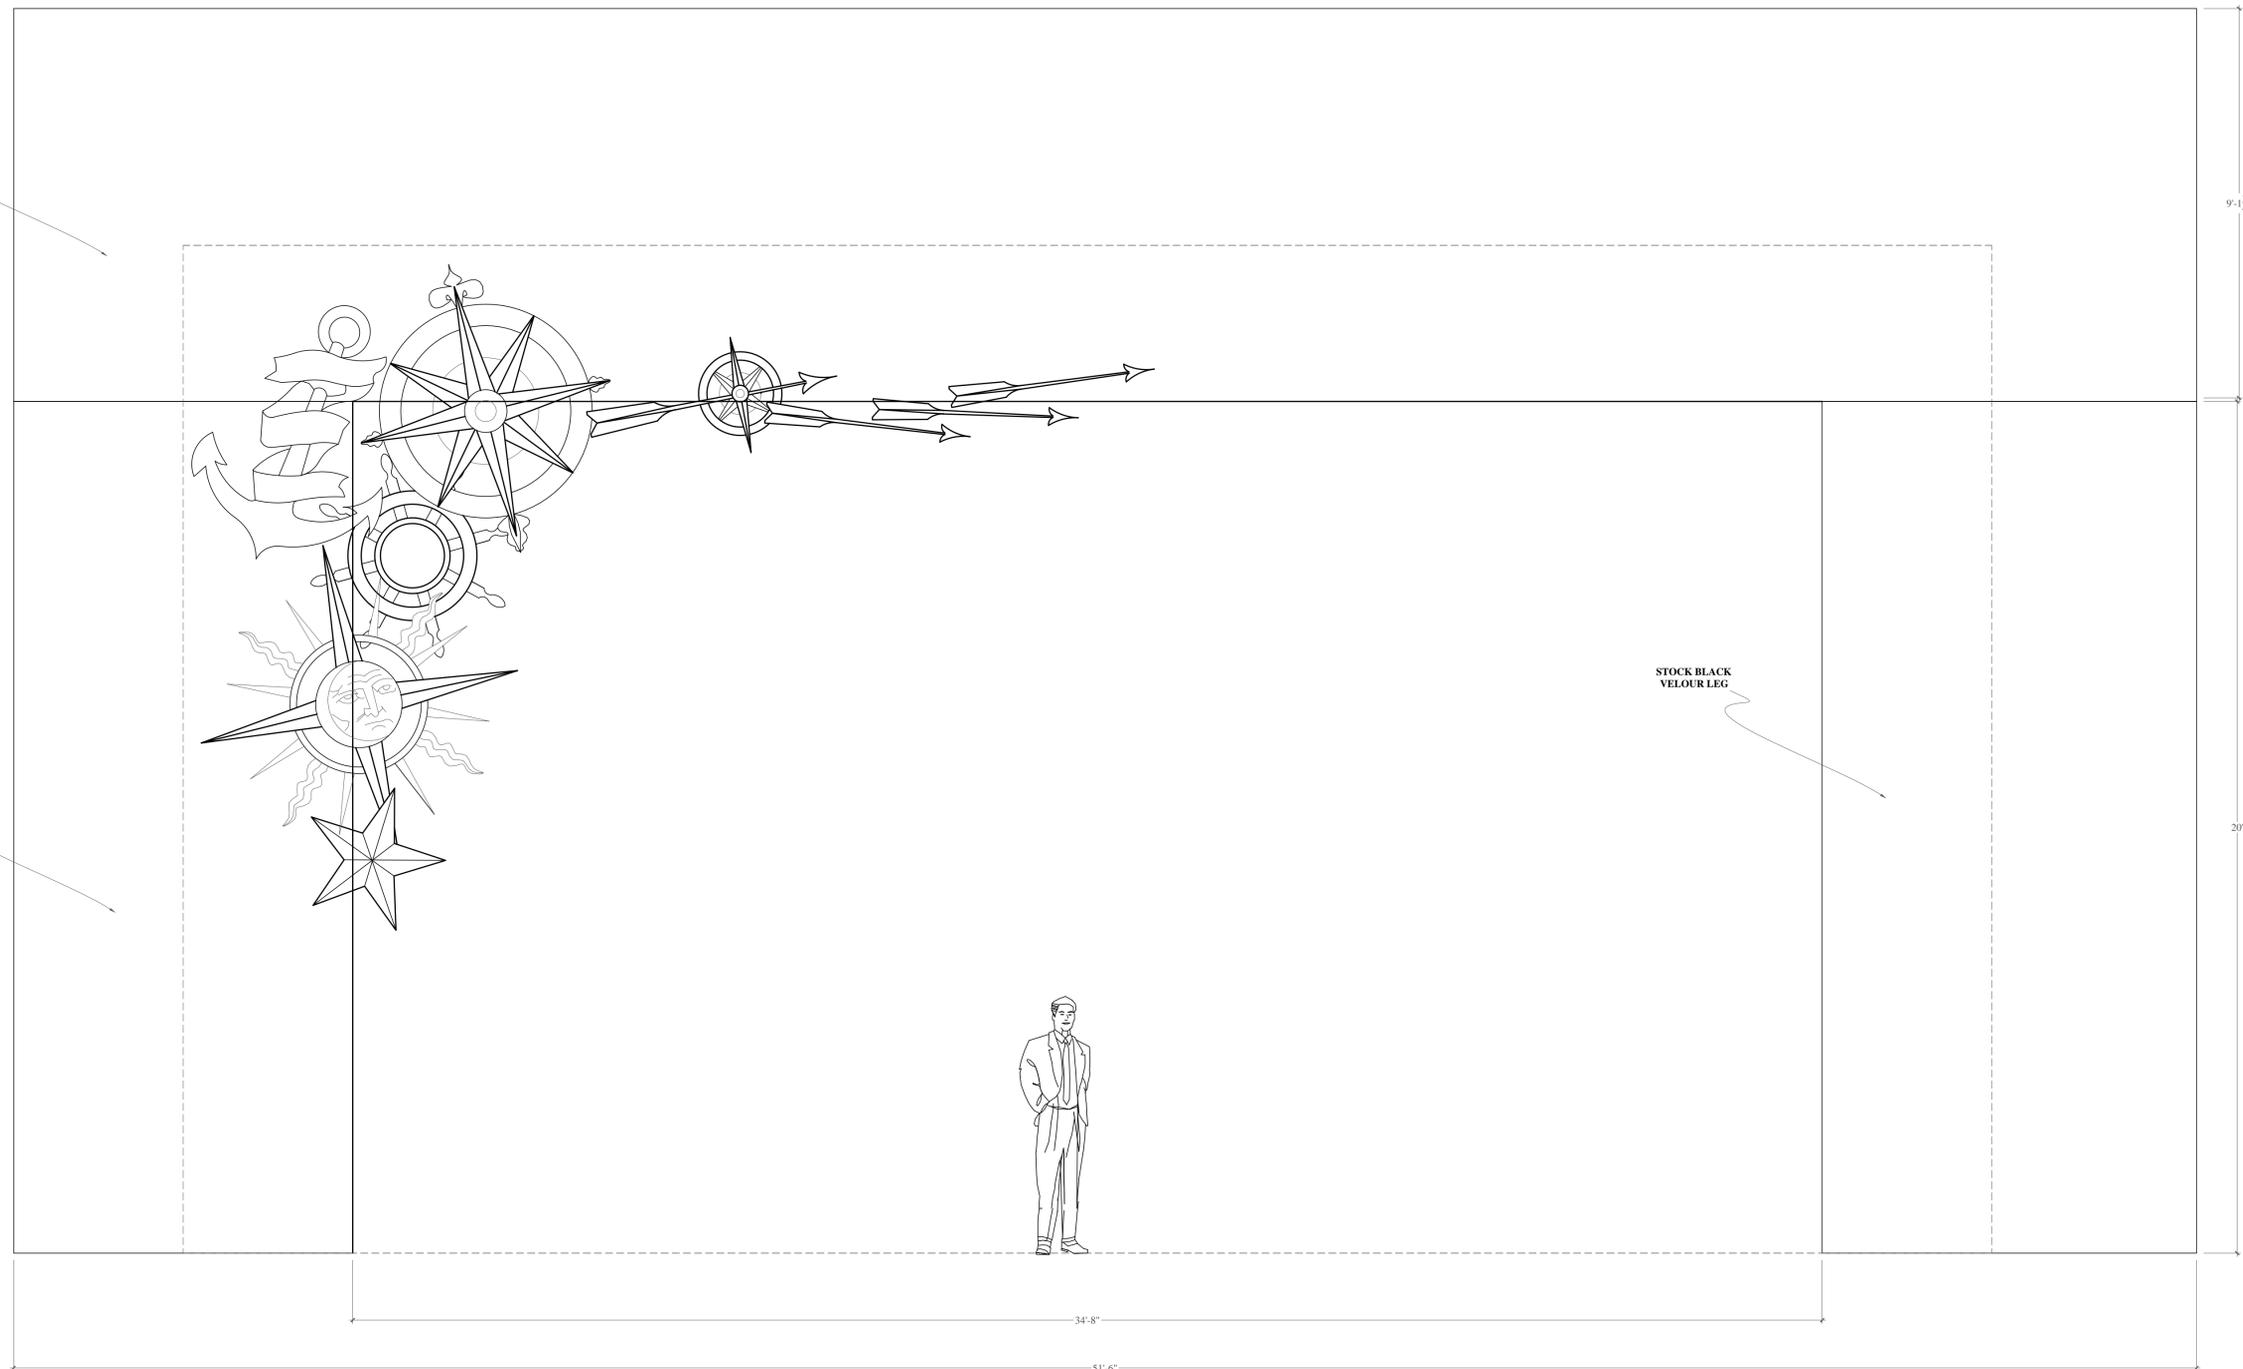

FRONT VIEW


SECTION



PLAN VIEW

PORTAL 1
USE STOCK BLACKS

SCALE: 1/2" = 1'-0"

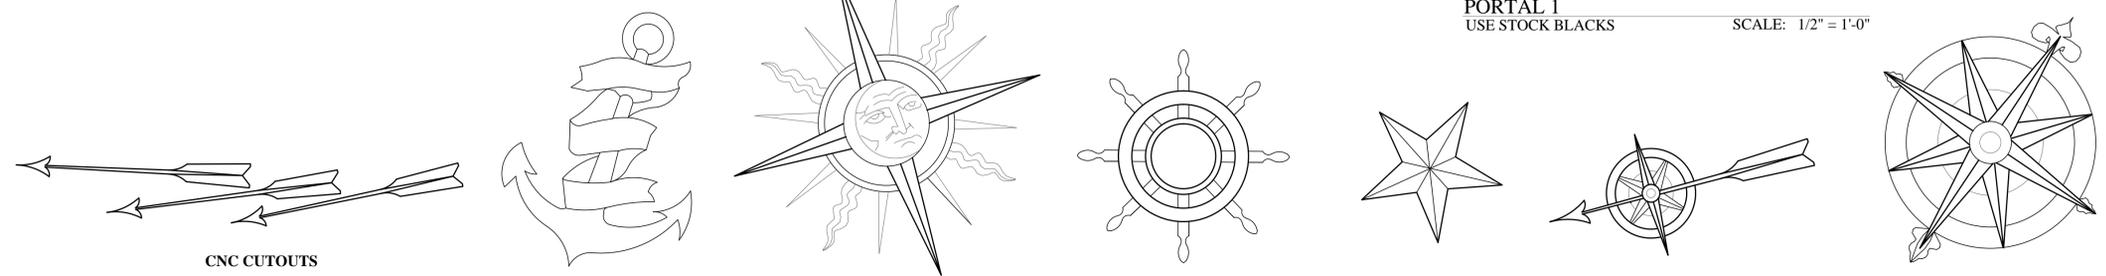

PETER PAN

PHOENIX PRODUCTIONS
COUNT BASIE THEATRE, RED BANK NJ

ELEVATIONS 8

DIRECTOR: MICHAEL KROLL
DESIGNER: ANDREA NICE

SCALE: 1/2" = 1'-0"
DATE: 8/21/2015
REVISED:
DRAFTED: AN

The Designer shall be responsible for the visual aspects of this production and for the safety of the production. In addition, the specifications suggested by the Designer shall not be taken to constitute a warranty of safety. The Theatre and Producer shall indemnify, defend, save and hold the Designer, Designer's heirs, executors, administrators and assigns harmless for and against any and all claims, damages, losses, costs and expenses, including reasonable attorneys' fees, that may be asserted against or incurred by the Designer, Designer's heirs, executors, administrators and assigns in connection with the production of this production. All rights in this document are reserved by the Designer, and no part of this document may be reproduced or transmitted in any form or by any means, electronic, mechanical, photocopying, recording, or by any information storage and retrieval system, without the prior written permission of the Designer. © 2015 ANDREA NICE, ALL RIGHTS RESERVED.