

GROUND PLAN


DIRECTOR: TOM MARION
DESIGNER: ANDREA NICE

SCALE: 1/2" = 1'-0"
DATE: 7/25/2015
REVISED:
DRAFTED: AN

POETRY
YORK COLLEGE
JAMAICA, NY

The Designer shall be responsible for the visual aspects of this production only and not for matters of structural mechanics and/or safety. In addition, the specifications supplied by the Designer shall not constitute a contract or warranty. The Theater and Producer shall indemnify, defend, save and hold the Designer, Designer's firm, associates and design firm harmless for and against any and all claims, damages, losses, costs and expenses, including reasonable attorneys' fees, that may be incurred by the Theater and Producer in connection with the production of this production. All rights in this design are reserved by the Designer, and no part of this design may be reproduced, stored in a retrieval system, or transmitted in any form or by any means, electronic, mechanical, photocopying, recording, or by any information storage and retrieval system, without the prior written permission of the Designer.

772-285-5381
ANICE03@GMAIL.COM

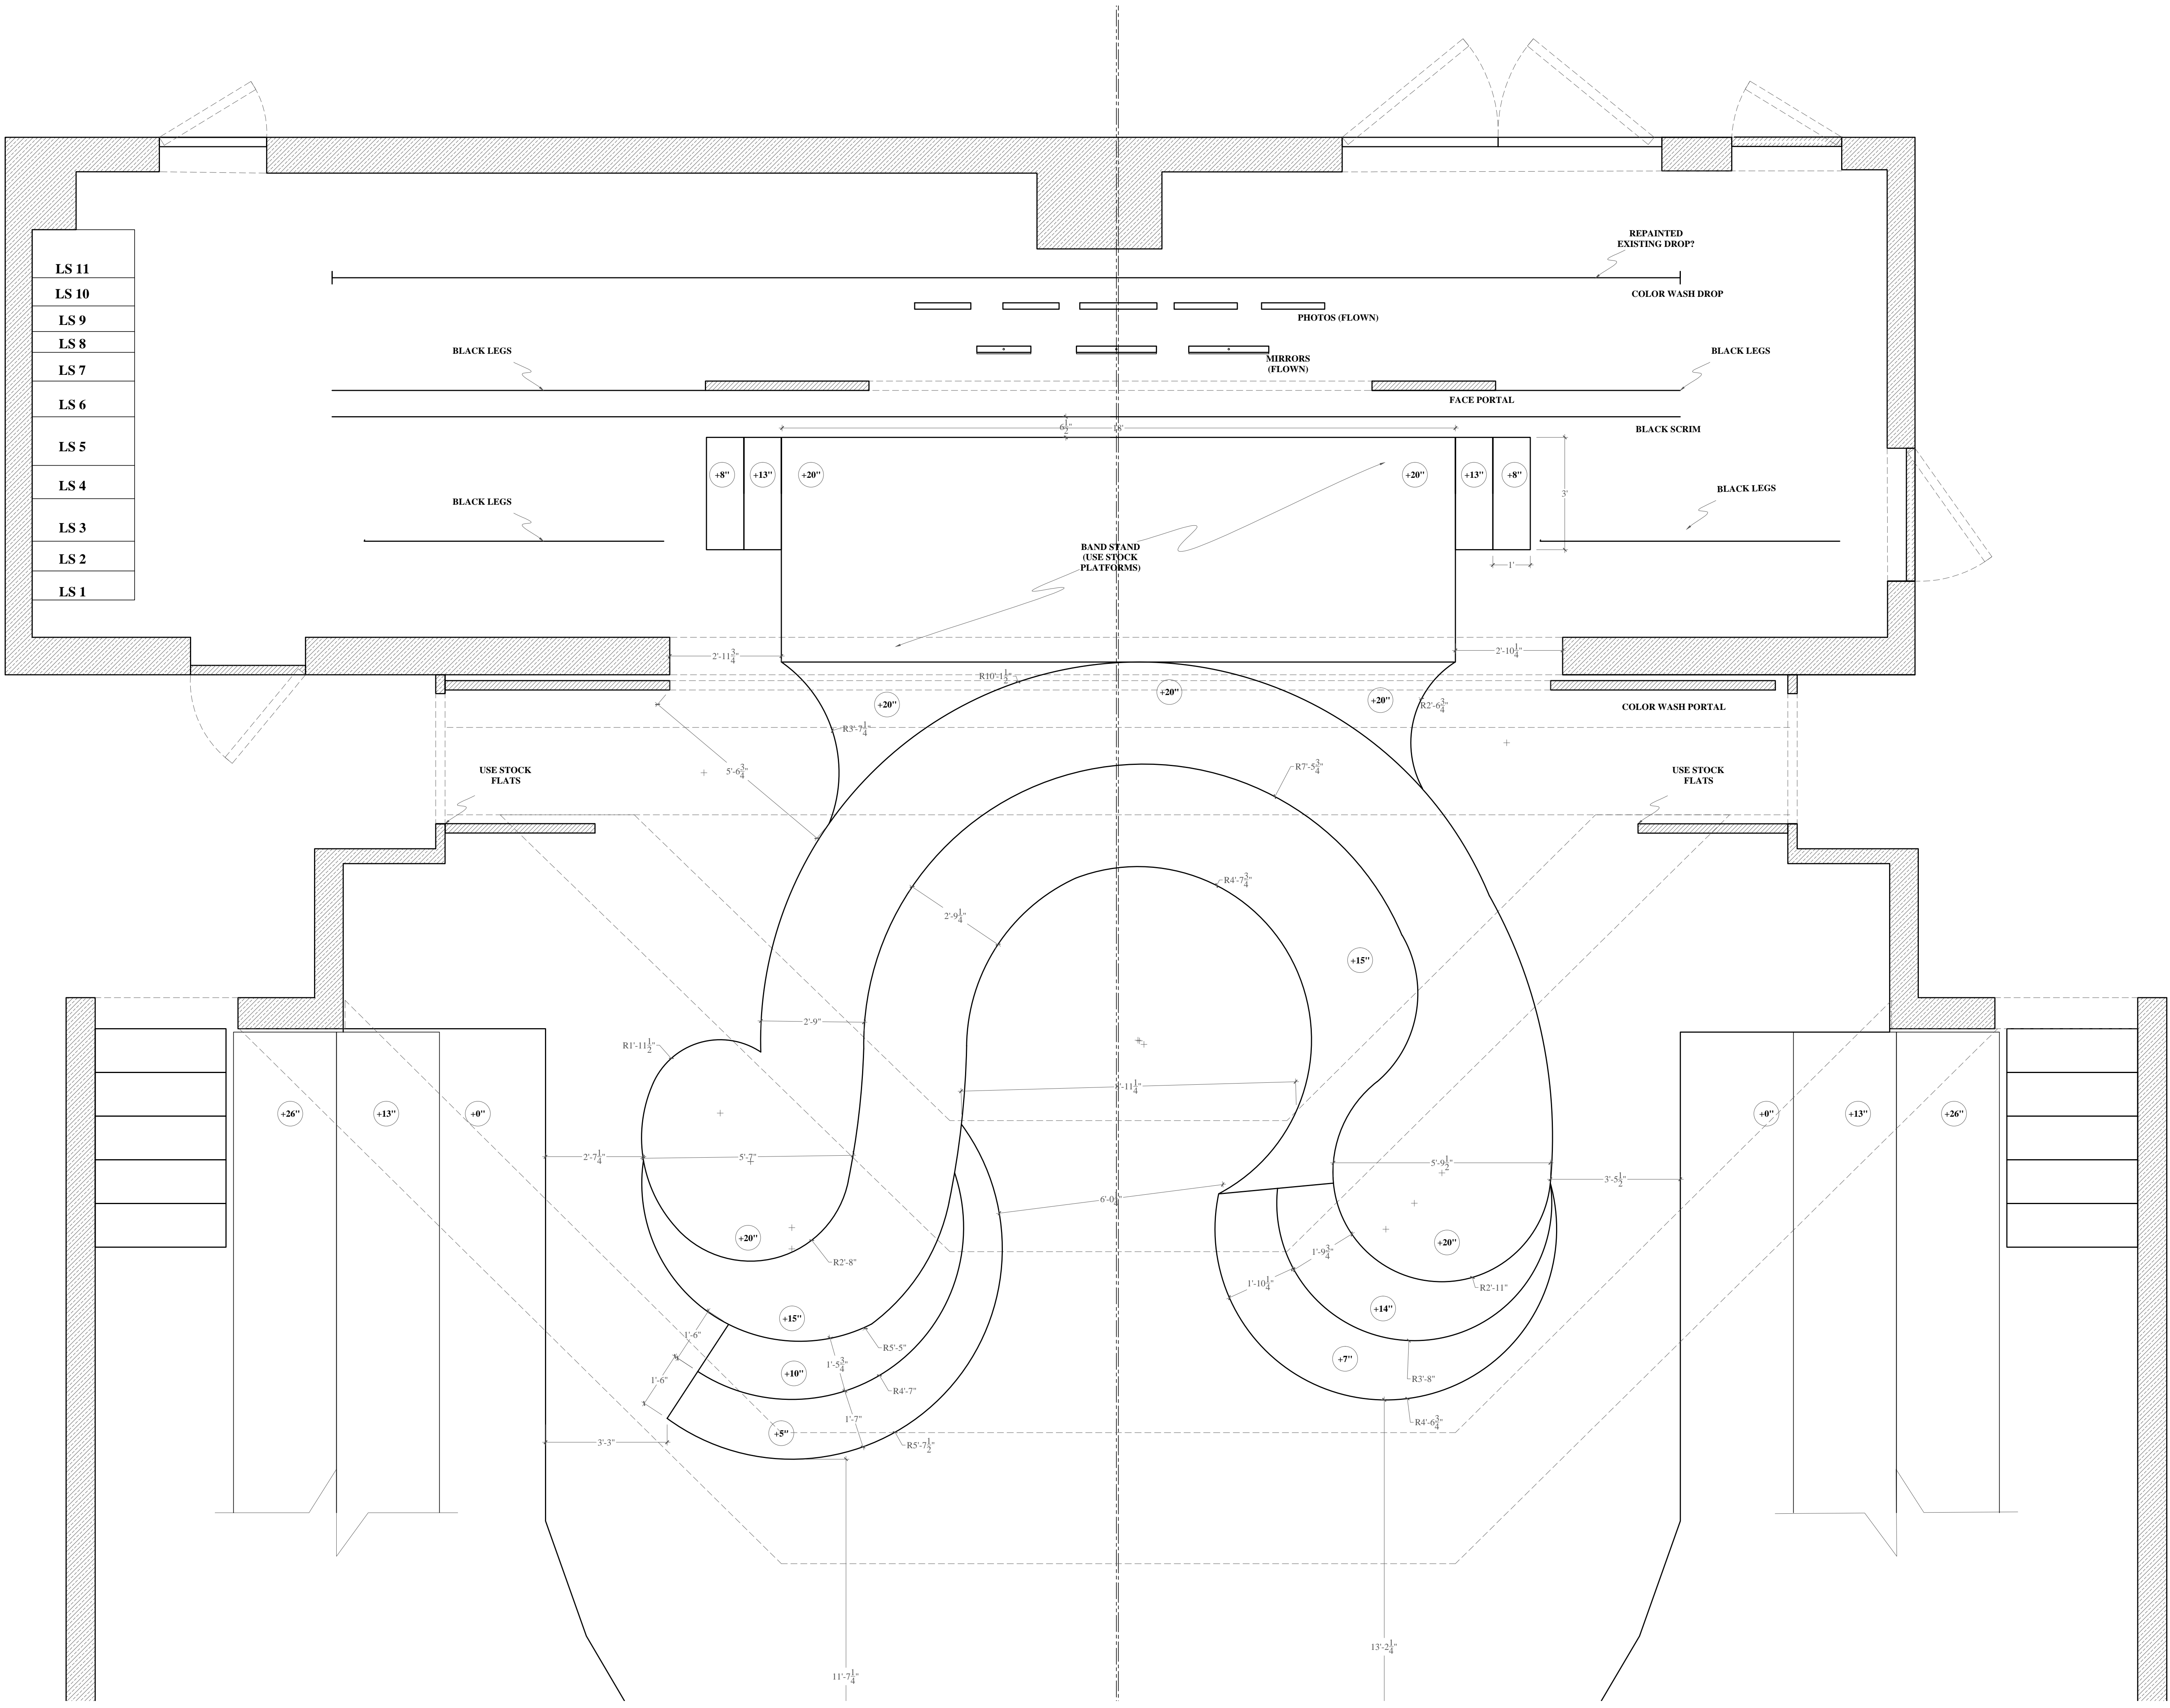

LS 11
LS 10
LS 9
LS 8
LS 7
LS 6
LS 5
LS 4
LS 3
LS 2
LS 1

ELEVATIONS 1




DIRECTOR: TOM MARION
DESIGNER: ANDREA NICE

SCALE: 1/2" = 1'-0"
DATE: 7/25/2015
REVISED:
DRAFTED: AN

POETRY
YORK COLLEGE
JAMAICA, NY


772-285-5381
ANICE03@GMAIL.COM

The Designer shall be responsible for the visual aspects of the production and fit to within of structural members and safety. In addition, the specifications supplied by the Designer shall not refer to matters of structural members and safety. The Theatrical Producer shall determine, select, size and load all the Designer. Designer shall be responsible for the selection, installation and design of all structural members and safety and all other items required for the production. The Designer shall be responsible for the selection, installation and design of all other items required for the production. The Designer shall be responsible for the selection, installation and design of all other items required for the production. All rights in this document are reserved by the Designer, and no part of this document may be reproduced without the written permission of the Designer.

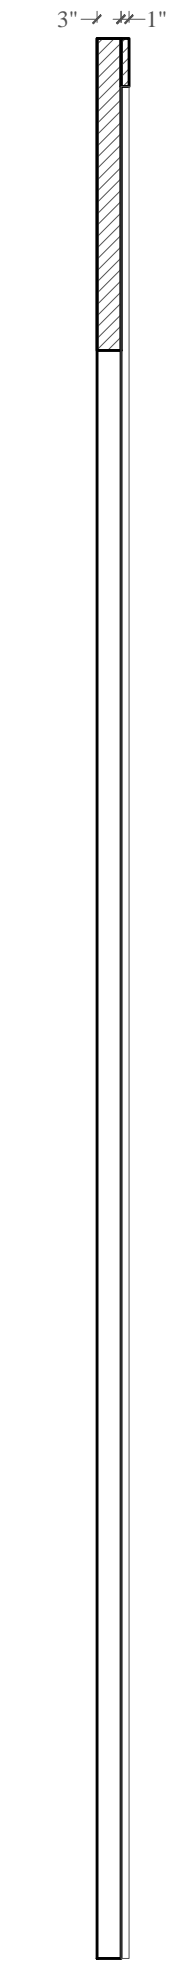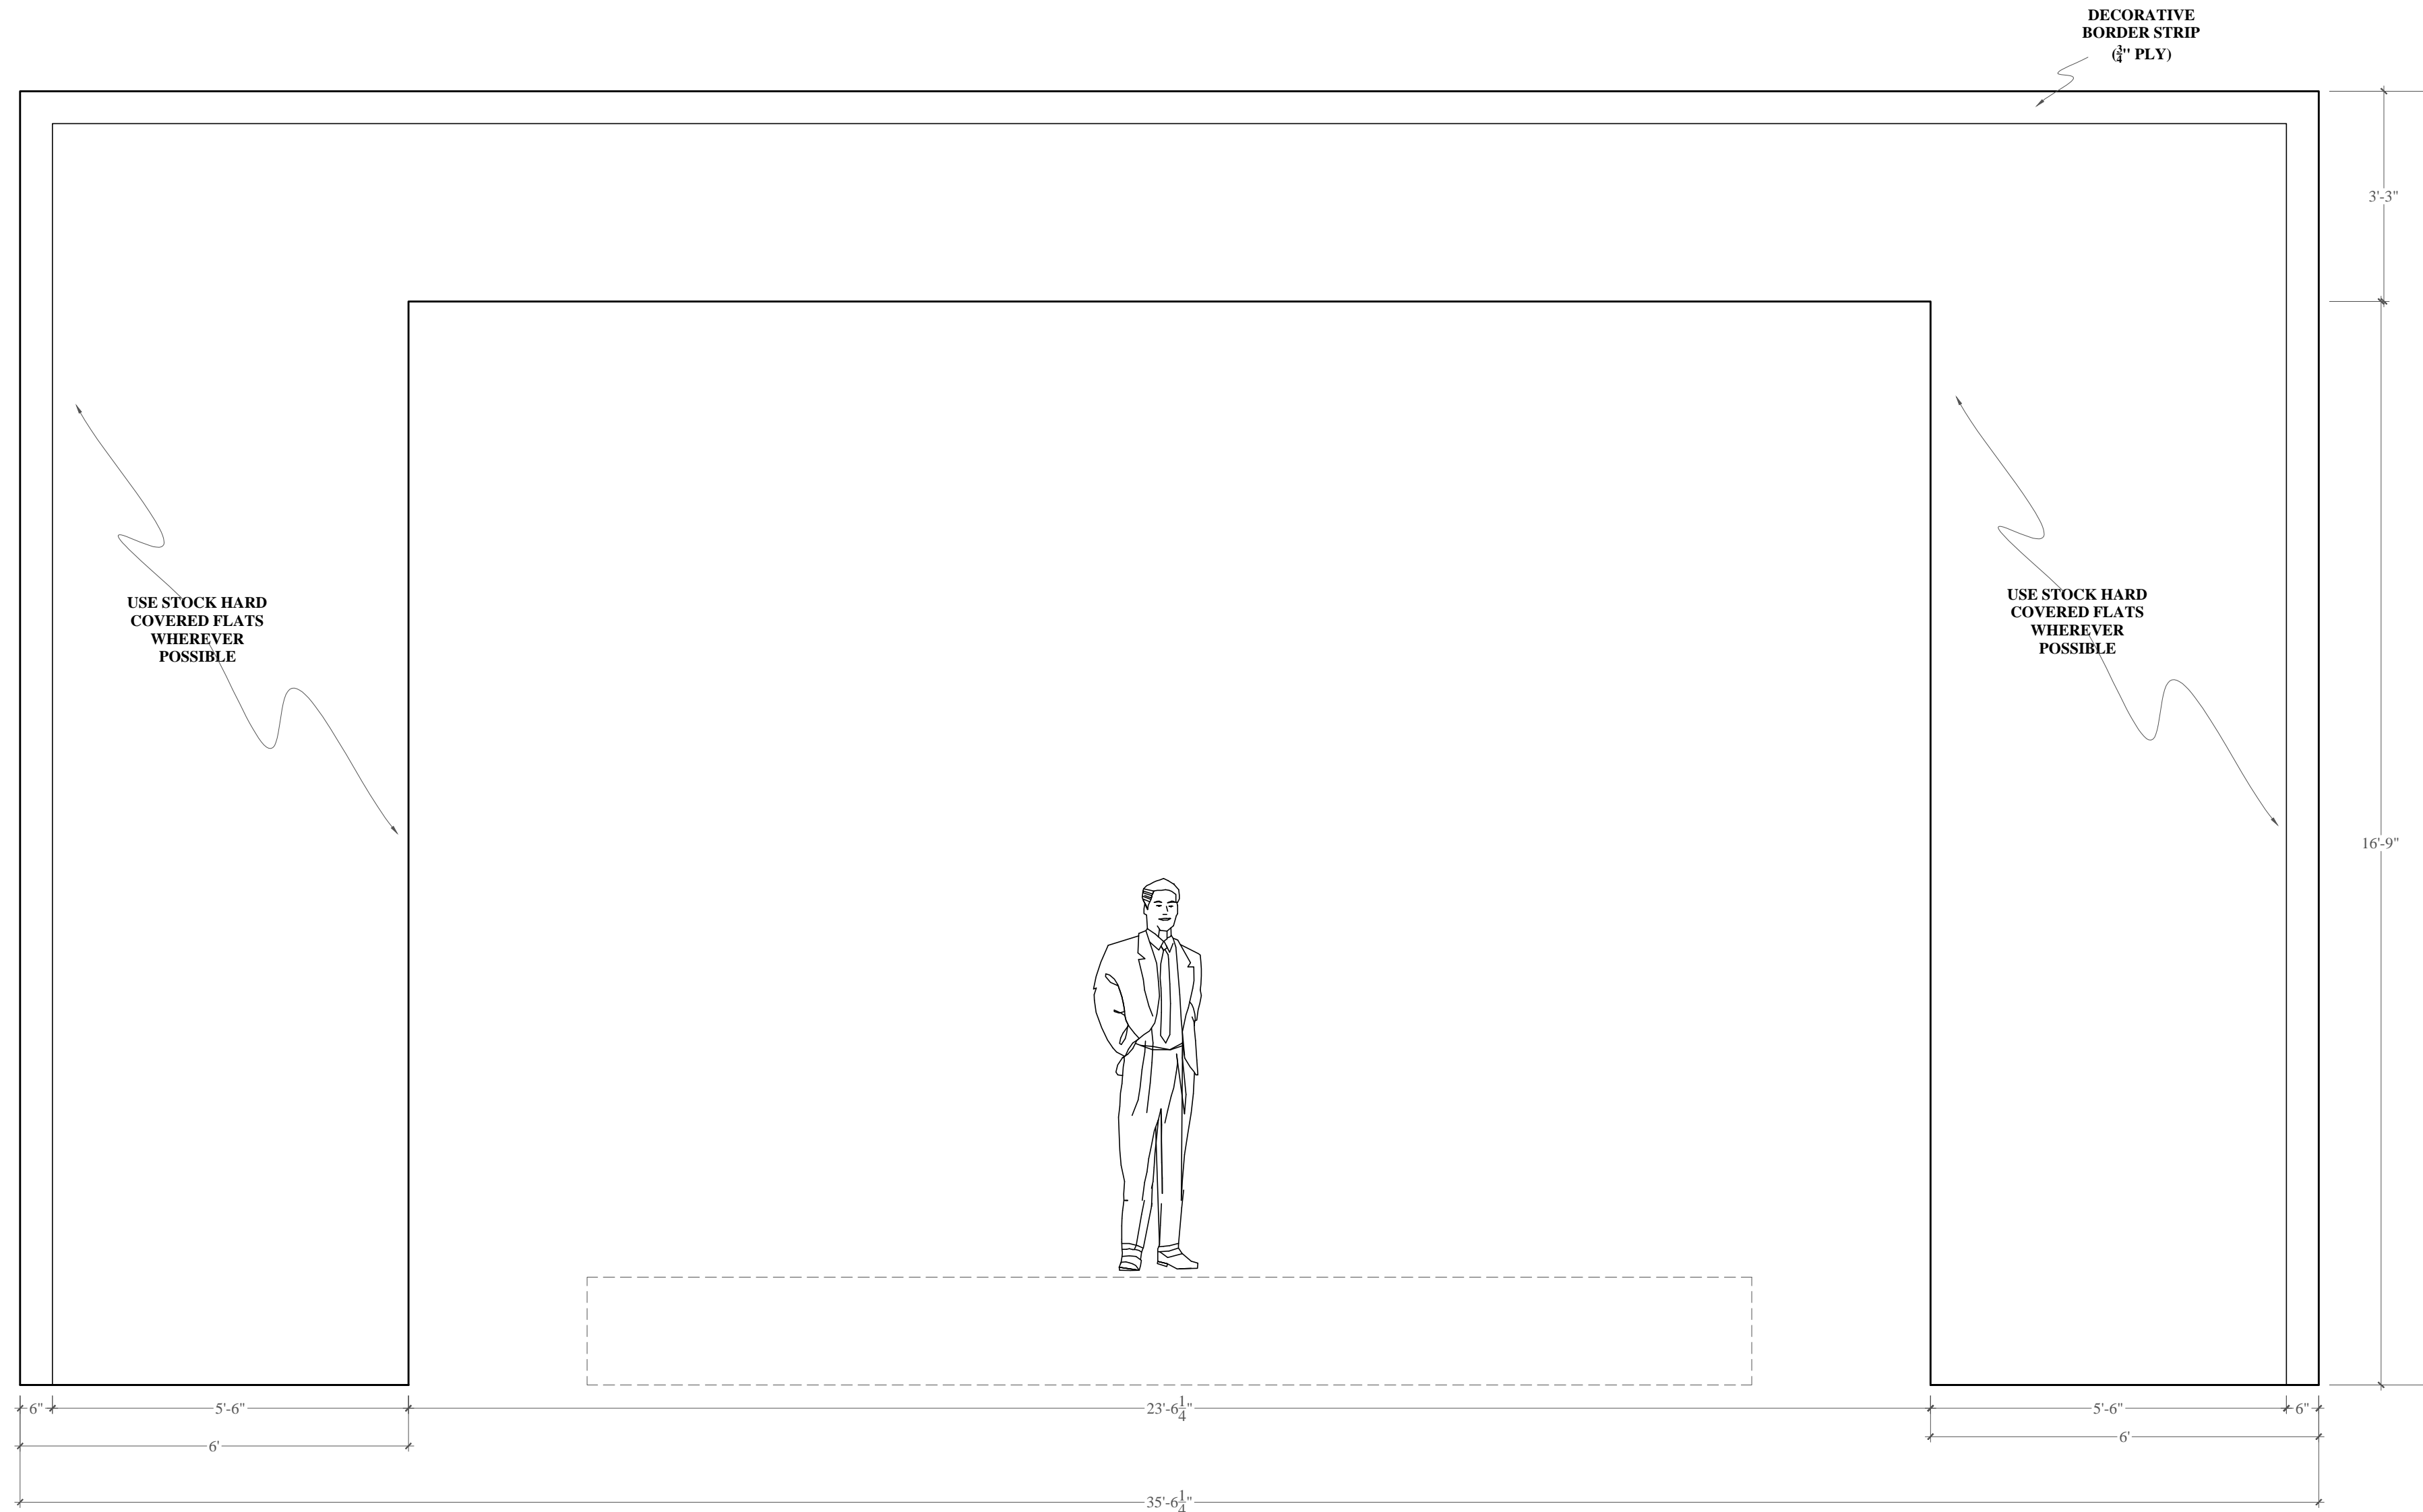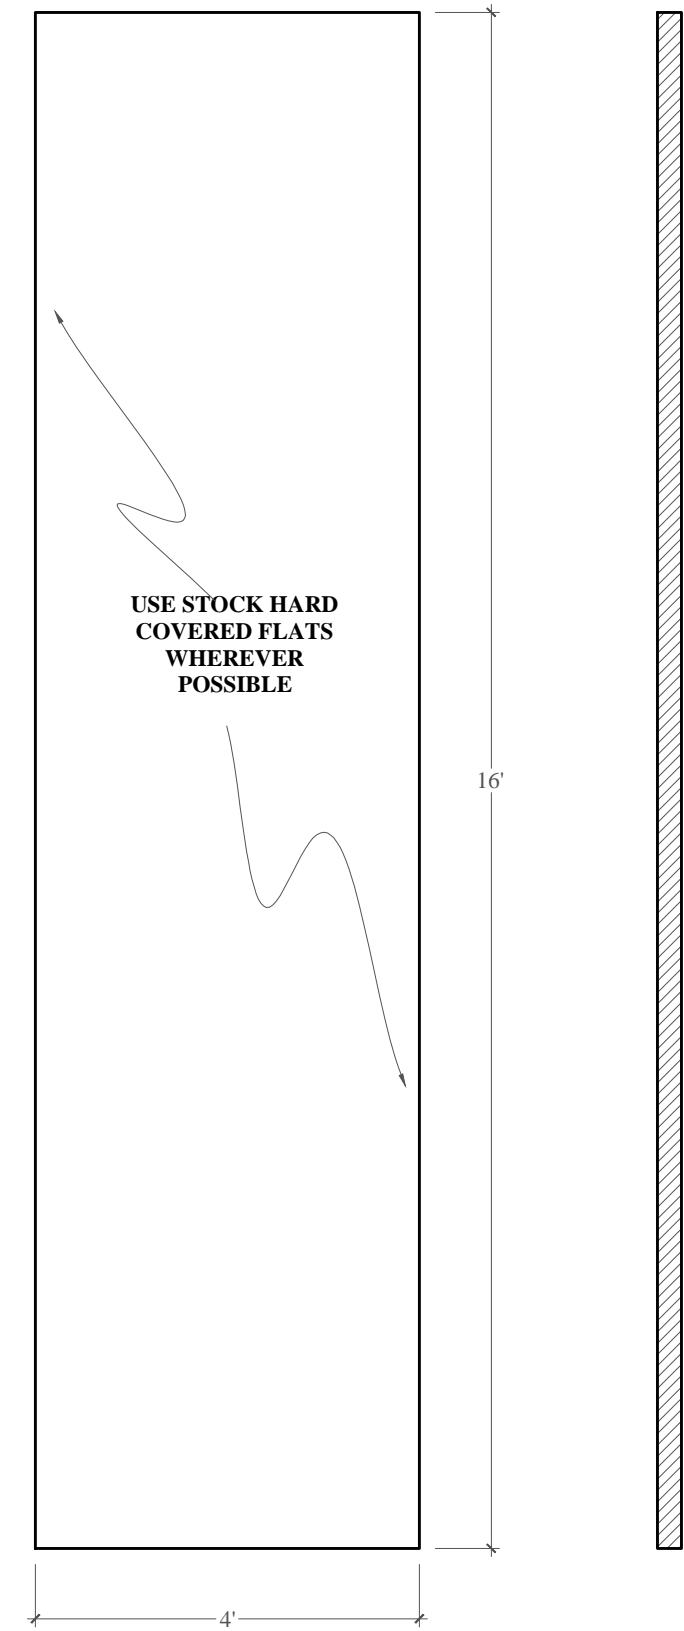

FRONT VIEW


CL SECTION

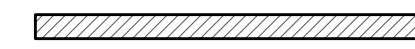

PLAN VIEW

MASKING FLATS
BUILD 2 SCALE: 1/2" = 1'-0"

PORTAL 1 SCALE: 1/2" = 1'-0"

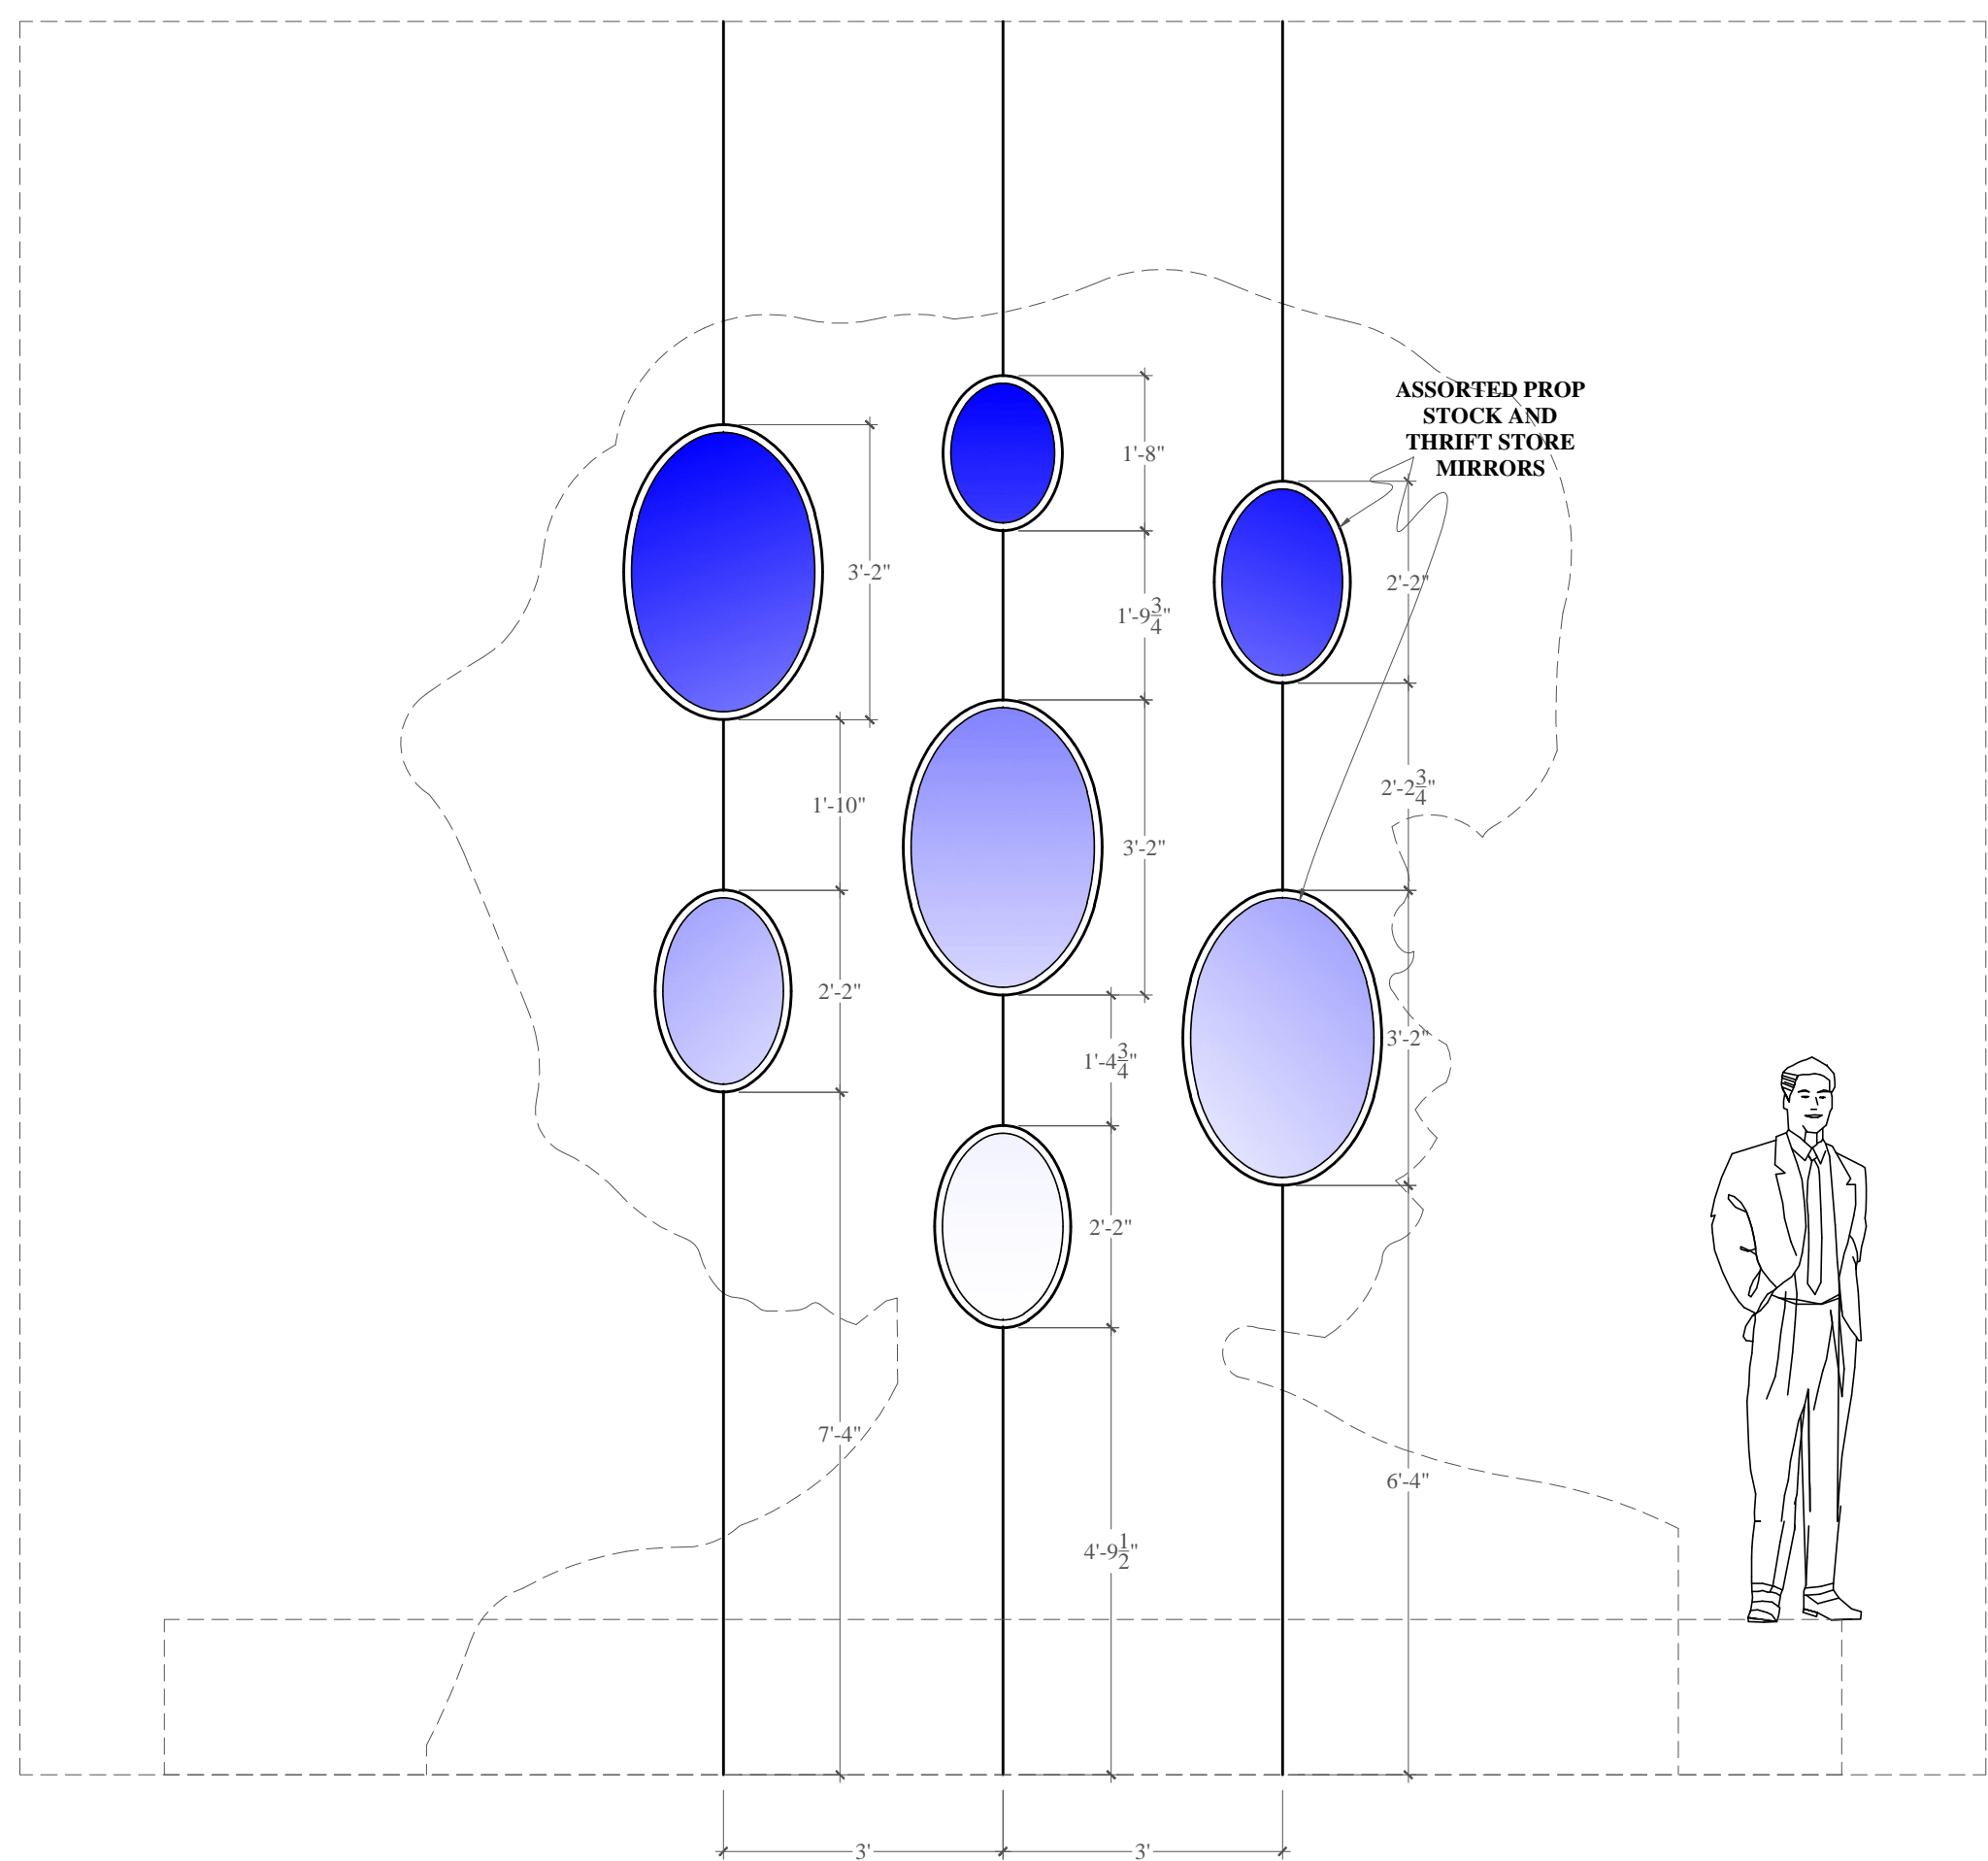


FRONT VIEW

PLAN VIEW

FLOWN MIRRORS
SCALE: 1/2" = 1'-0"




CL SECTION

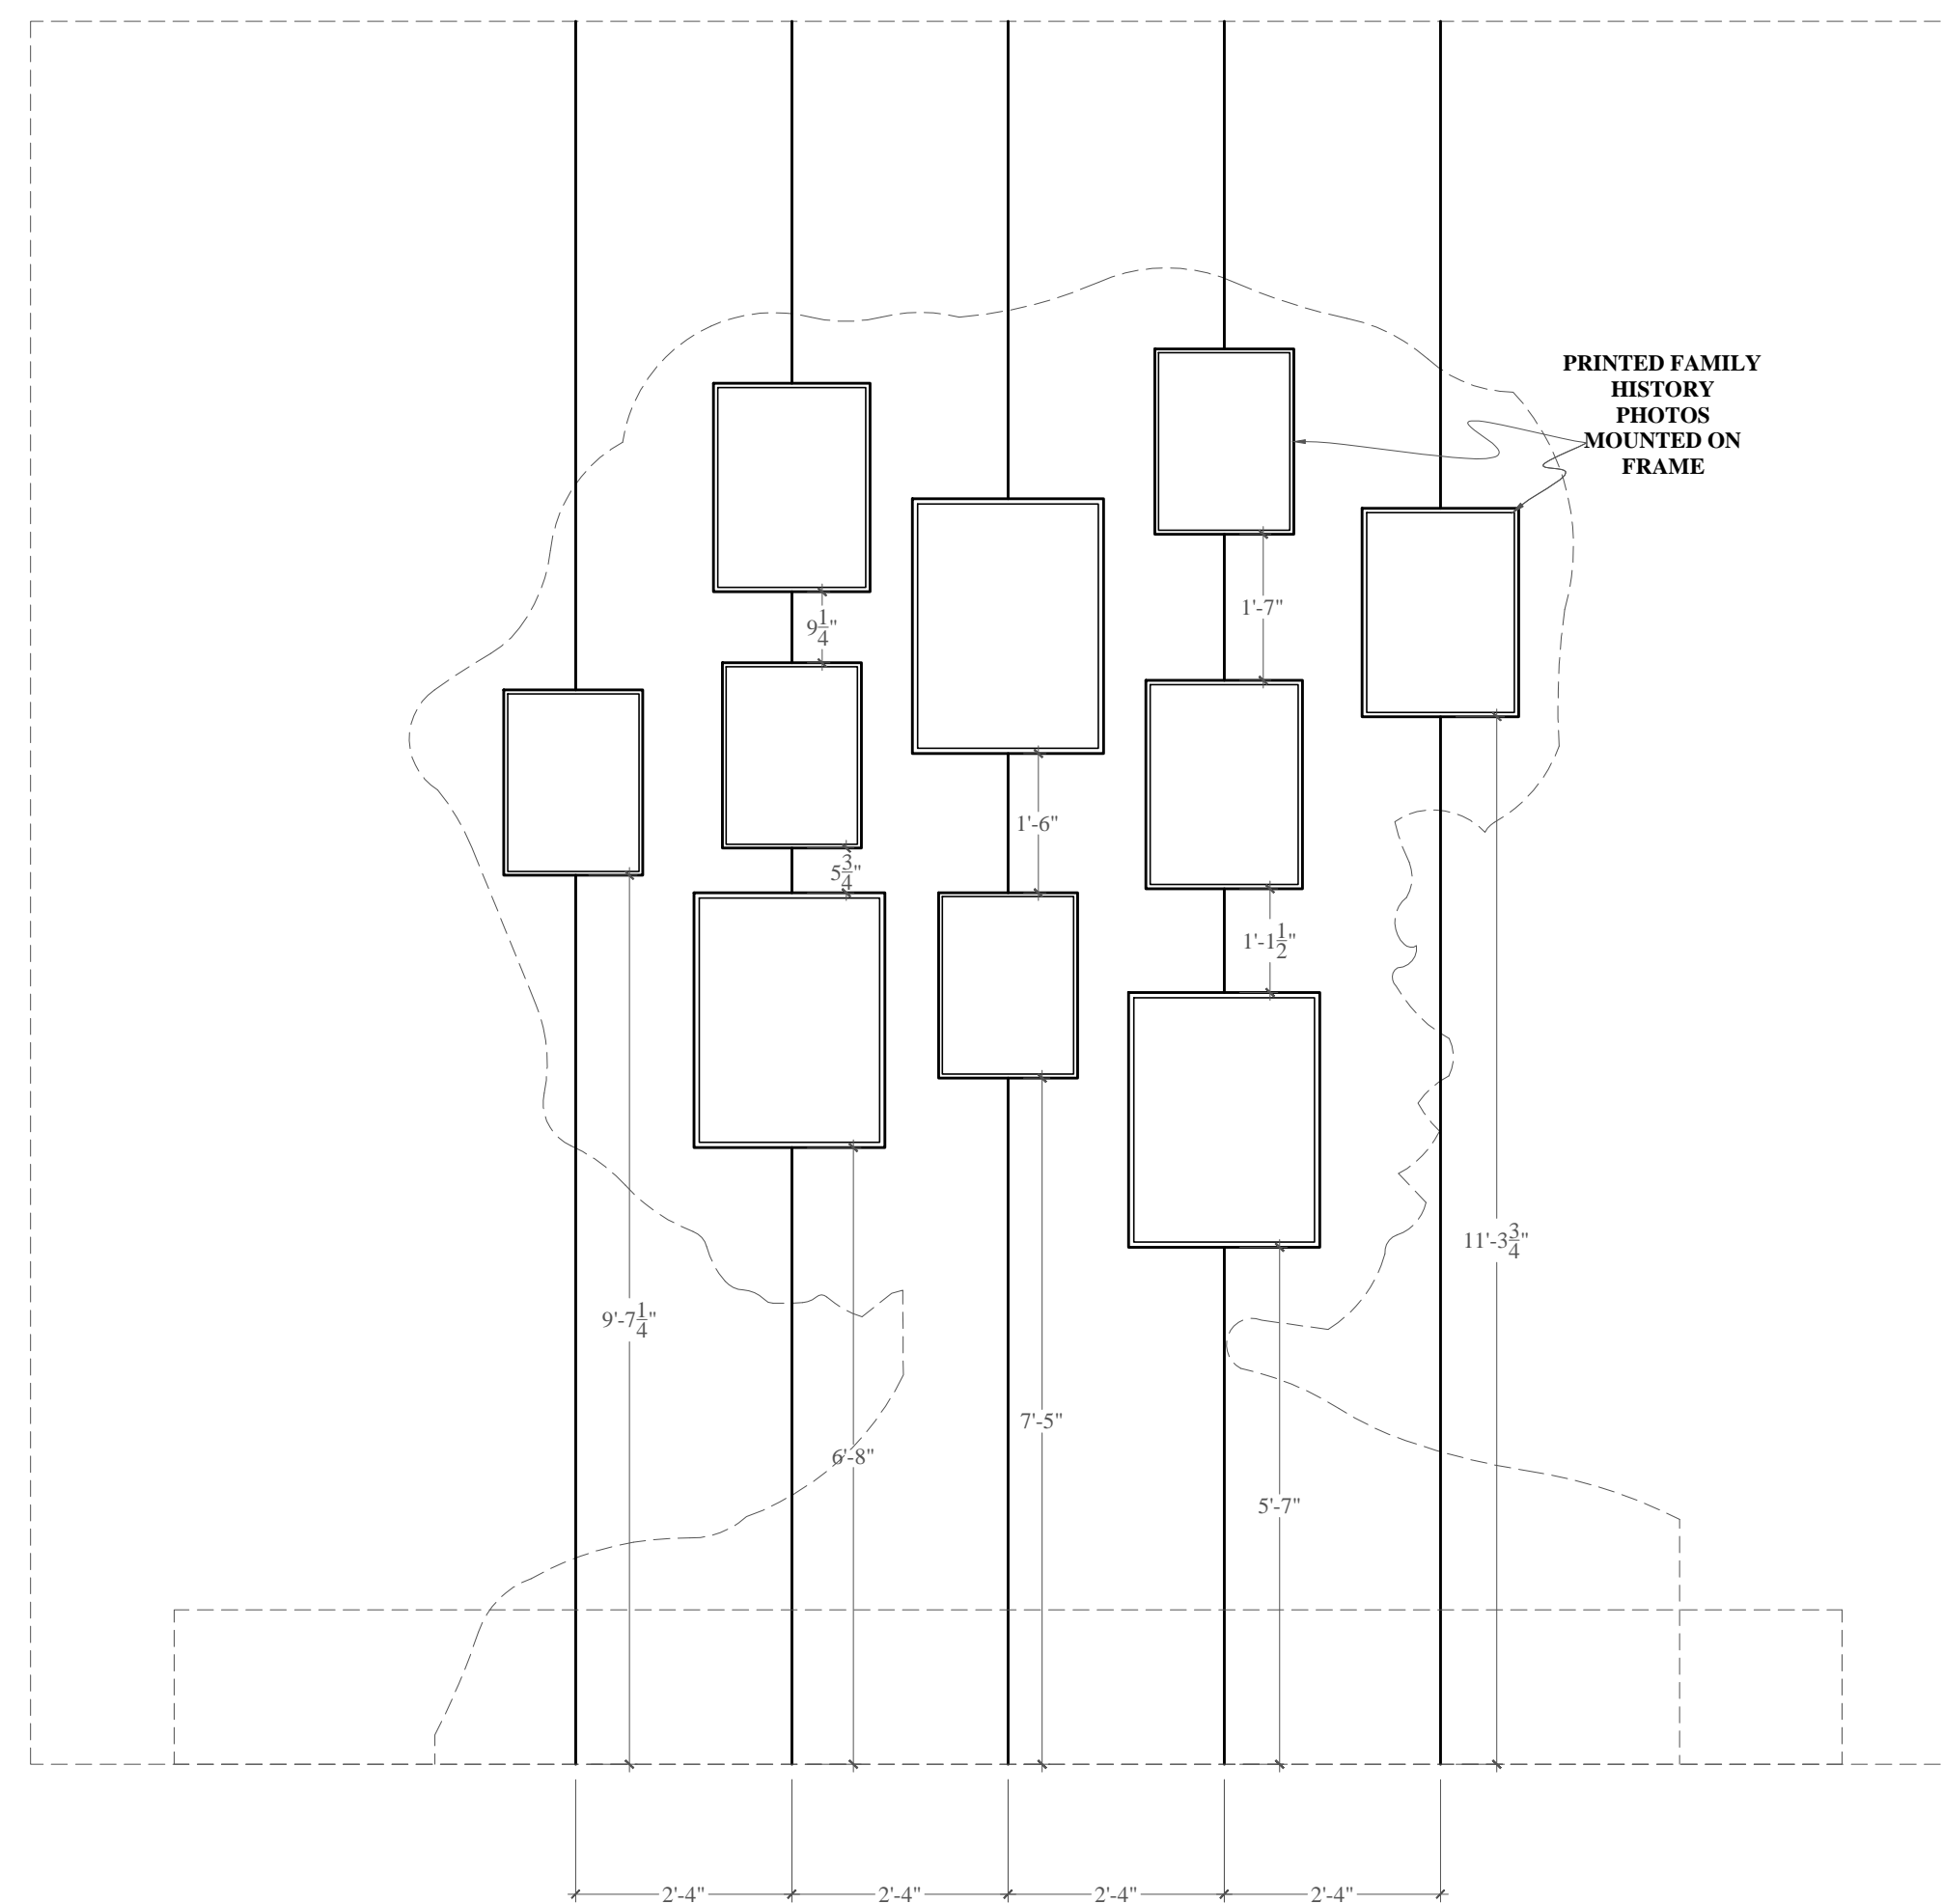


FRONT VIEW

PLAN VIEW

FLOWN PHOTOGRAPHS
SCALE: 1/2" = 1'-0"

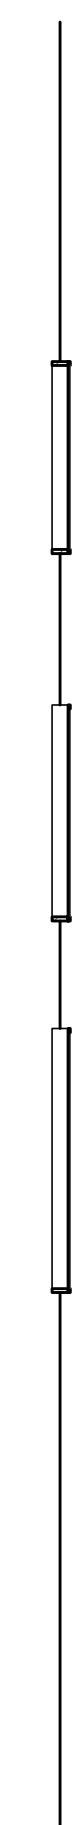

CL SECTION

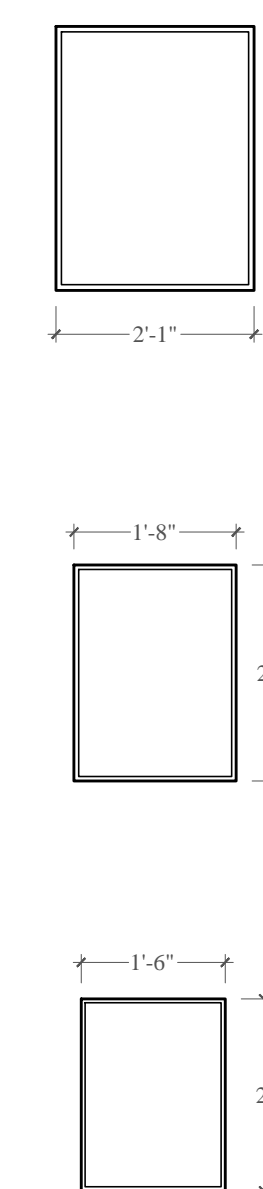

POETRY
YORK COLLEGE
JAMAICA, NY

ELEVATIONS 3

DIRECTOR: TOM MARION
DESIGNER: ANDREA NICE

SCALE: 1/2" = 1'-0"
DATE: 7/25/2015
REVISED:
DRAFTED: AN

The Designer shall be responsible for the visual aspects of the production and fit to market of the material presented and for safety. In addition, the specifications supplied by the Designer shall not refer to matters of structural, mechanical, electrical, or plumbing nature. The Designer shall be responsible for the design of the material presented and shall be responsible for the design of the material presented and shall be responsible for the design of the material presented. The Designer shall be responsible for the design of the material presented and shall be responsible for the design of the material presented. All rights in the design are reserved by the Designer and shall not be used for any other purpose without the written consent of the Designer. © 2015 ANICE03, LLC. All rights reserved.